


MATCH LINE - SEE SHEET 2





**ALTERNATIVE 1 - PROPOSED CROSS SECTION**



**EXISTING CROSS SECTION**

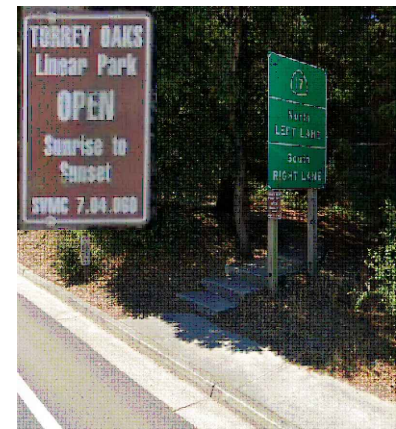


**PEDESTRIAN ACCESS TORREY OAKS PARK**

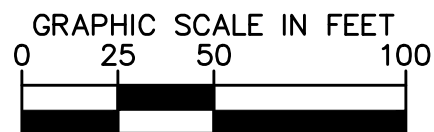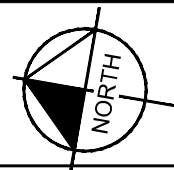


CONCEPT LAYOUT FOR PLANNING PURPOSES. NOT FOR CONSTRUCTION

MATCH LINE - SEE SHEET 1


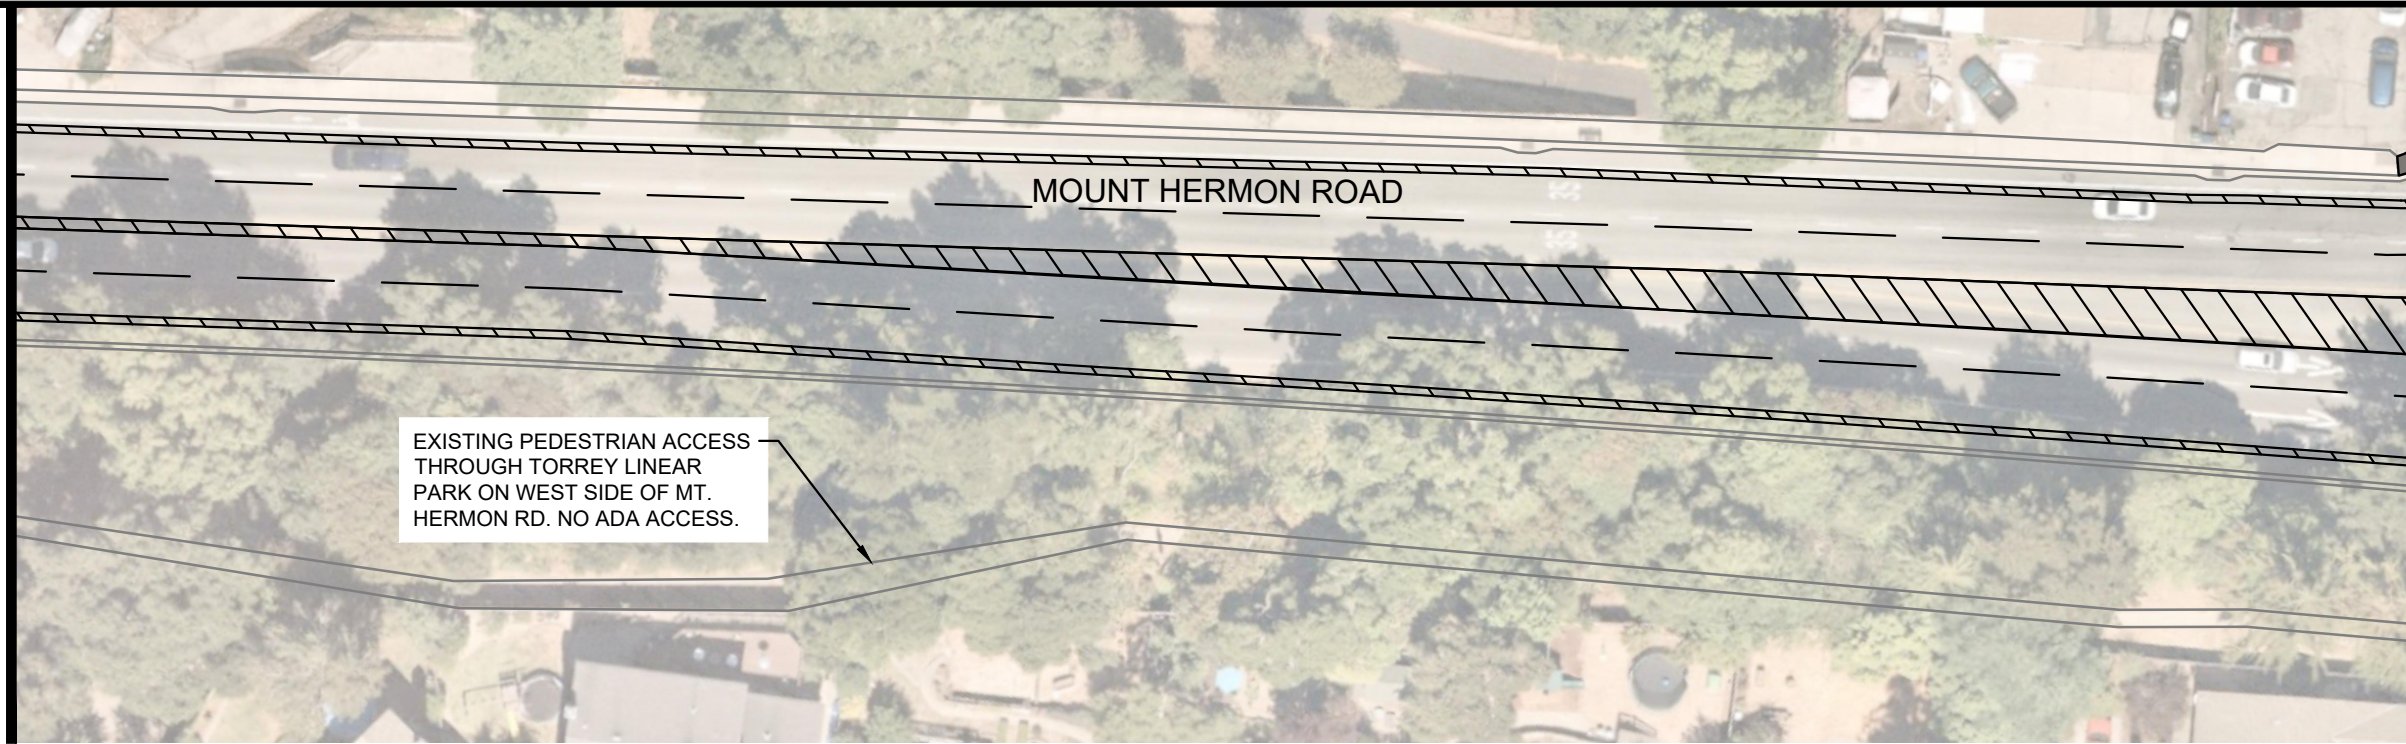


EXISTING PEDESTRIAN ACCESS THROUGH TORREY LINEAR PARK ON WEST SIDE OF MT. HERMON RD. NO ADA ACCESS.

MATCH LINE - SEE BELOW

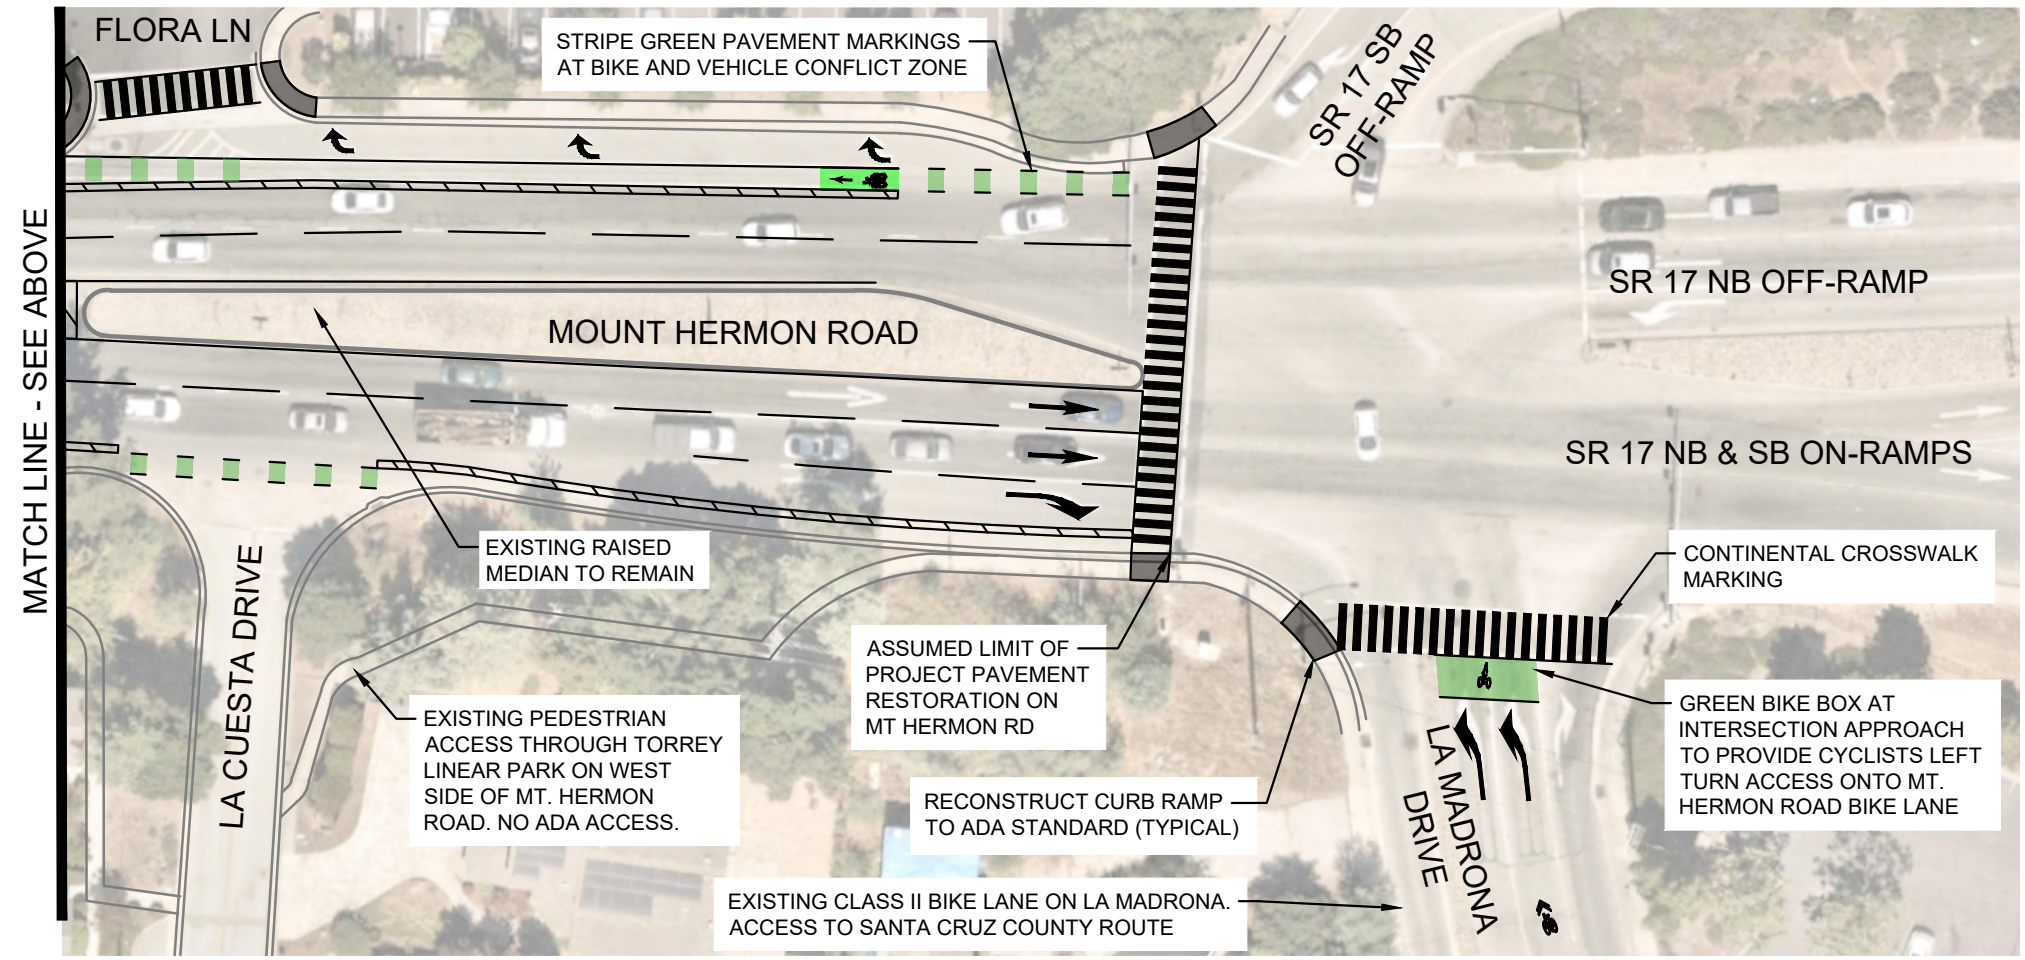

MATCH LINE - SEE ABOVE

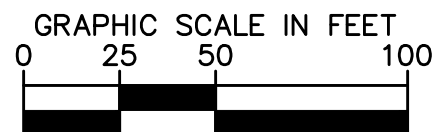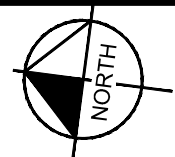

CONCEPT LAYOUT FOR PLANNING PURPOSES. NOT FOR CONSTRUCTION